



GUIDELINE FOR MULTI-STORY RESIDENCES KNOLLWOOD VILLAGE SECTION 8

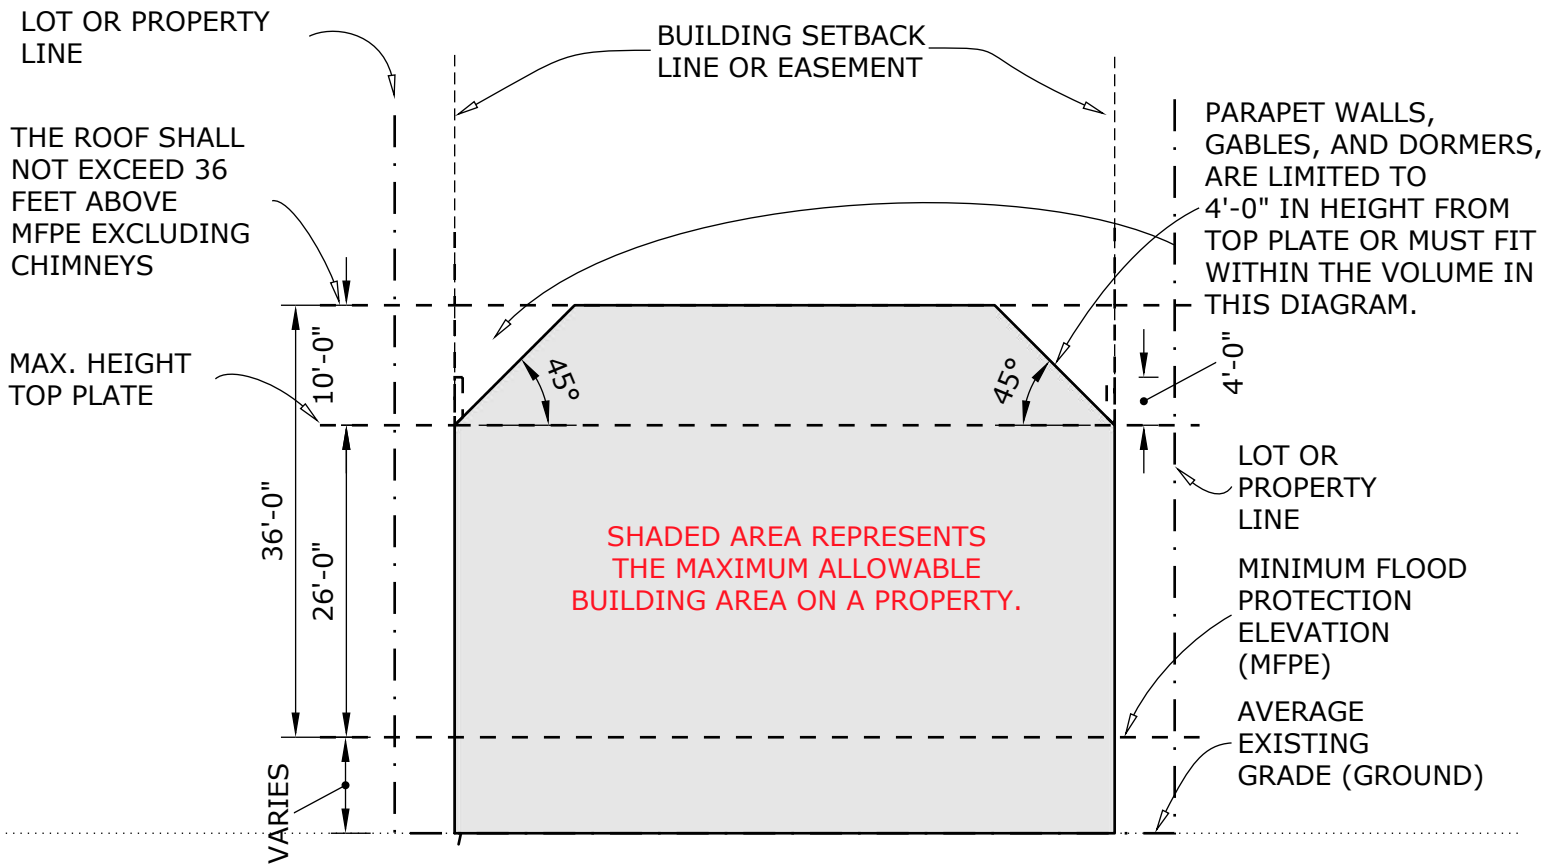


FIGURE 1 OF 3 - DIAGRAM OF BUILDABLE AREA



GUIDELINE FOR MULTI-STORY RESIDENCES KNOLLWOOD VILLAGE SECTION 8

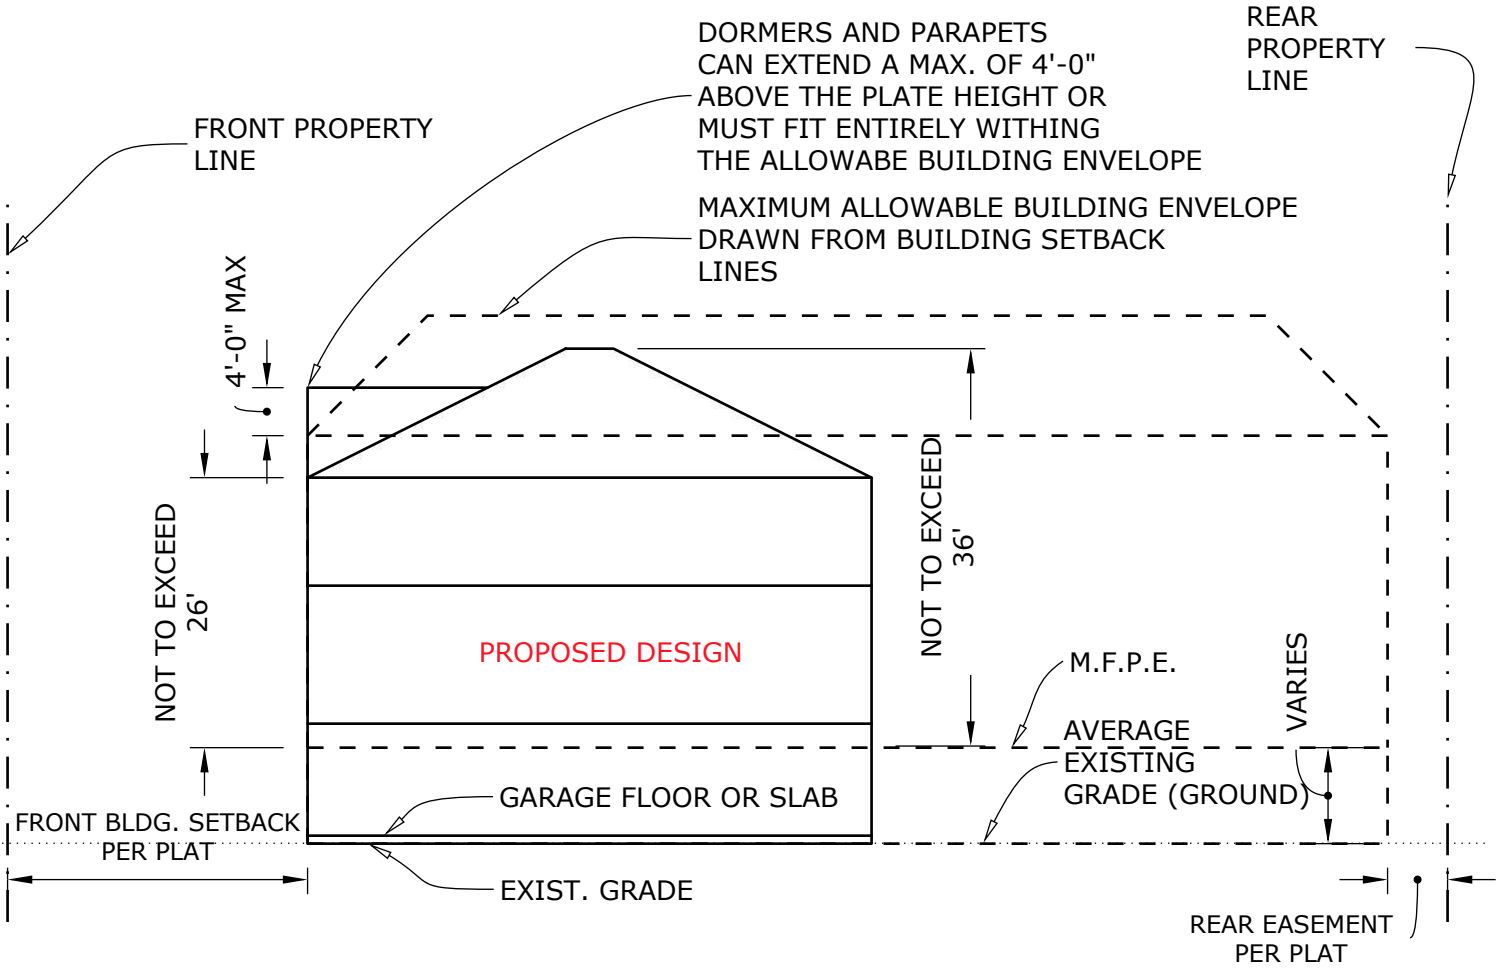


FIGURE 2 OF 3 - BUILDING AREA DIAGRAM - SIDE VIEW



GUIDELINE FOR MULTI-STORY RESIDENCES KNOLLWOOD VILLAGE SECTION 8

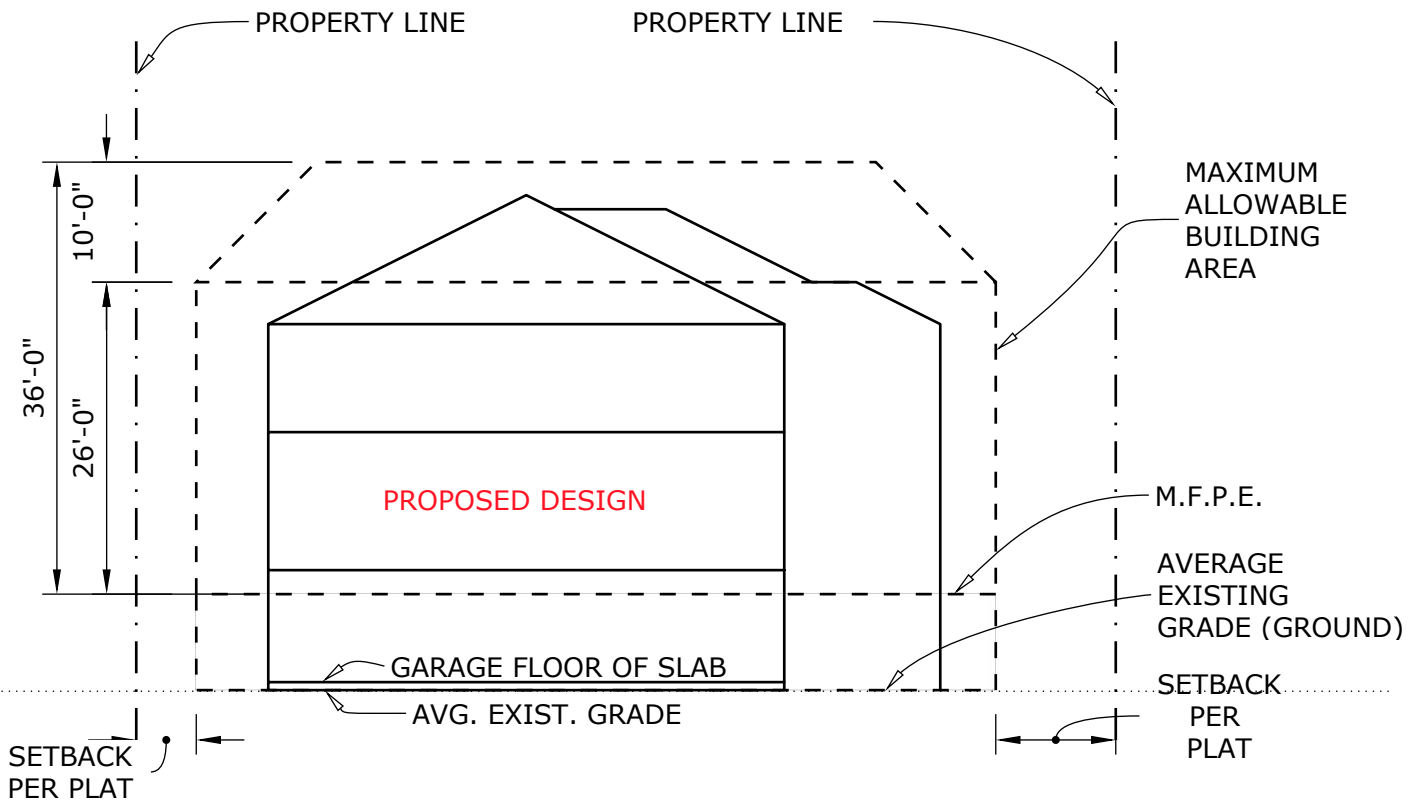


FIGURE 3 OF 3 - BUILDING AREA DIAGRAM - FRONT VIEW